


ORGANISED BY  
**FARNBOROUGH INTERNATIONAL**

Farborough International Ltd.,  
Show Centre, ETPS Road,  
Farborough, Hampshire, GU14 6FD.  
Tel: +44 (0)1252 532800  
www.farborough.com

This drawing is the property of Farborough International Ltd. Copyright is reserved by them and the drawing is issued on the condition that it is not used, copied, reproduced, retained or disclosed either wholly or in part, by or to any unauthorised persons, without previous consent in writing of Farborough International Ltd.  
Correct at time of going to print. Floorplans are subject to change at the organisers' discretion.

Title <b>FIA 2024 Traffic Plan - Open</b>		
Drawn By <b>EB</b>	Date <b>08/05/24</b>	Scale <b>NTS</b>

**FARNBOROUGH INTERNATIONAL** **AIRSHOW**  
22-26 JULY 2024

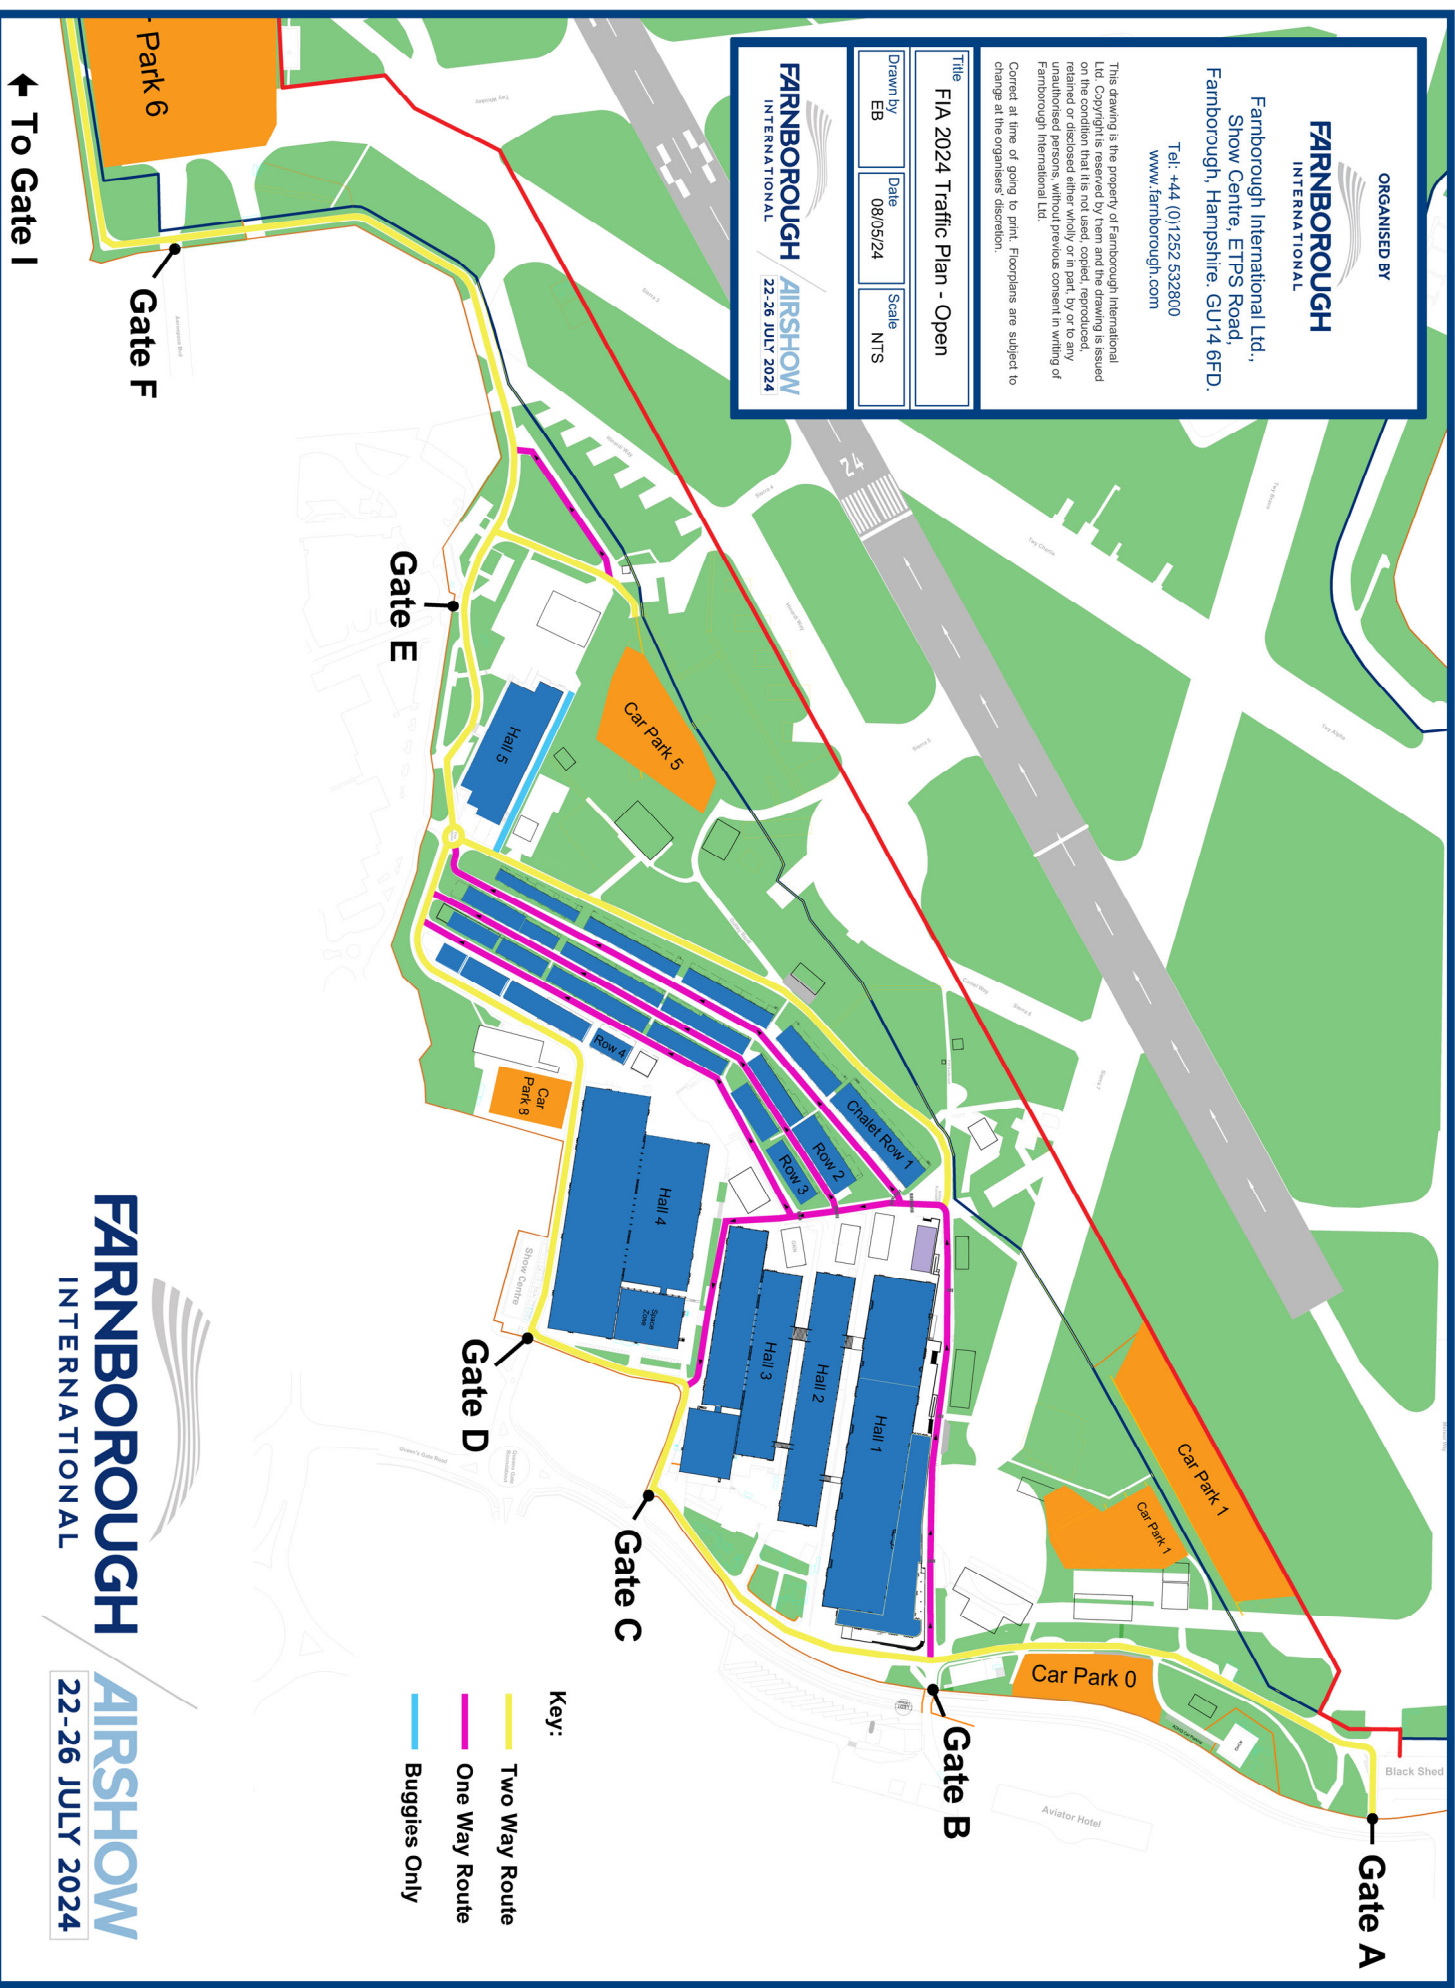

- Key:
- Two Way Route
  - One Way Route
  - Buggies Only

**FARNBOROUGH INTERNATIONAL**  
**AIRSHOW**  
22-26 JULY 2024

← To Gate I